


1:1500


7587  
1:1500 @ A3

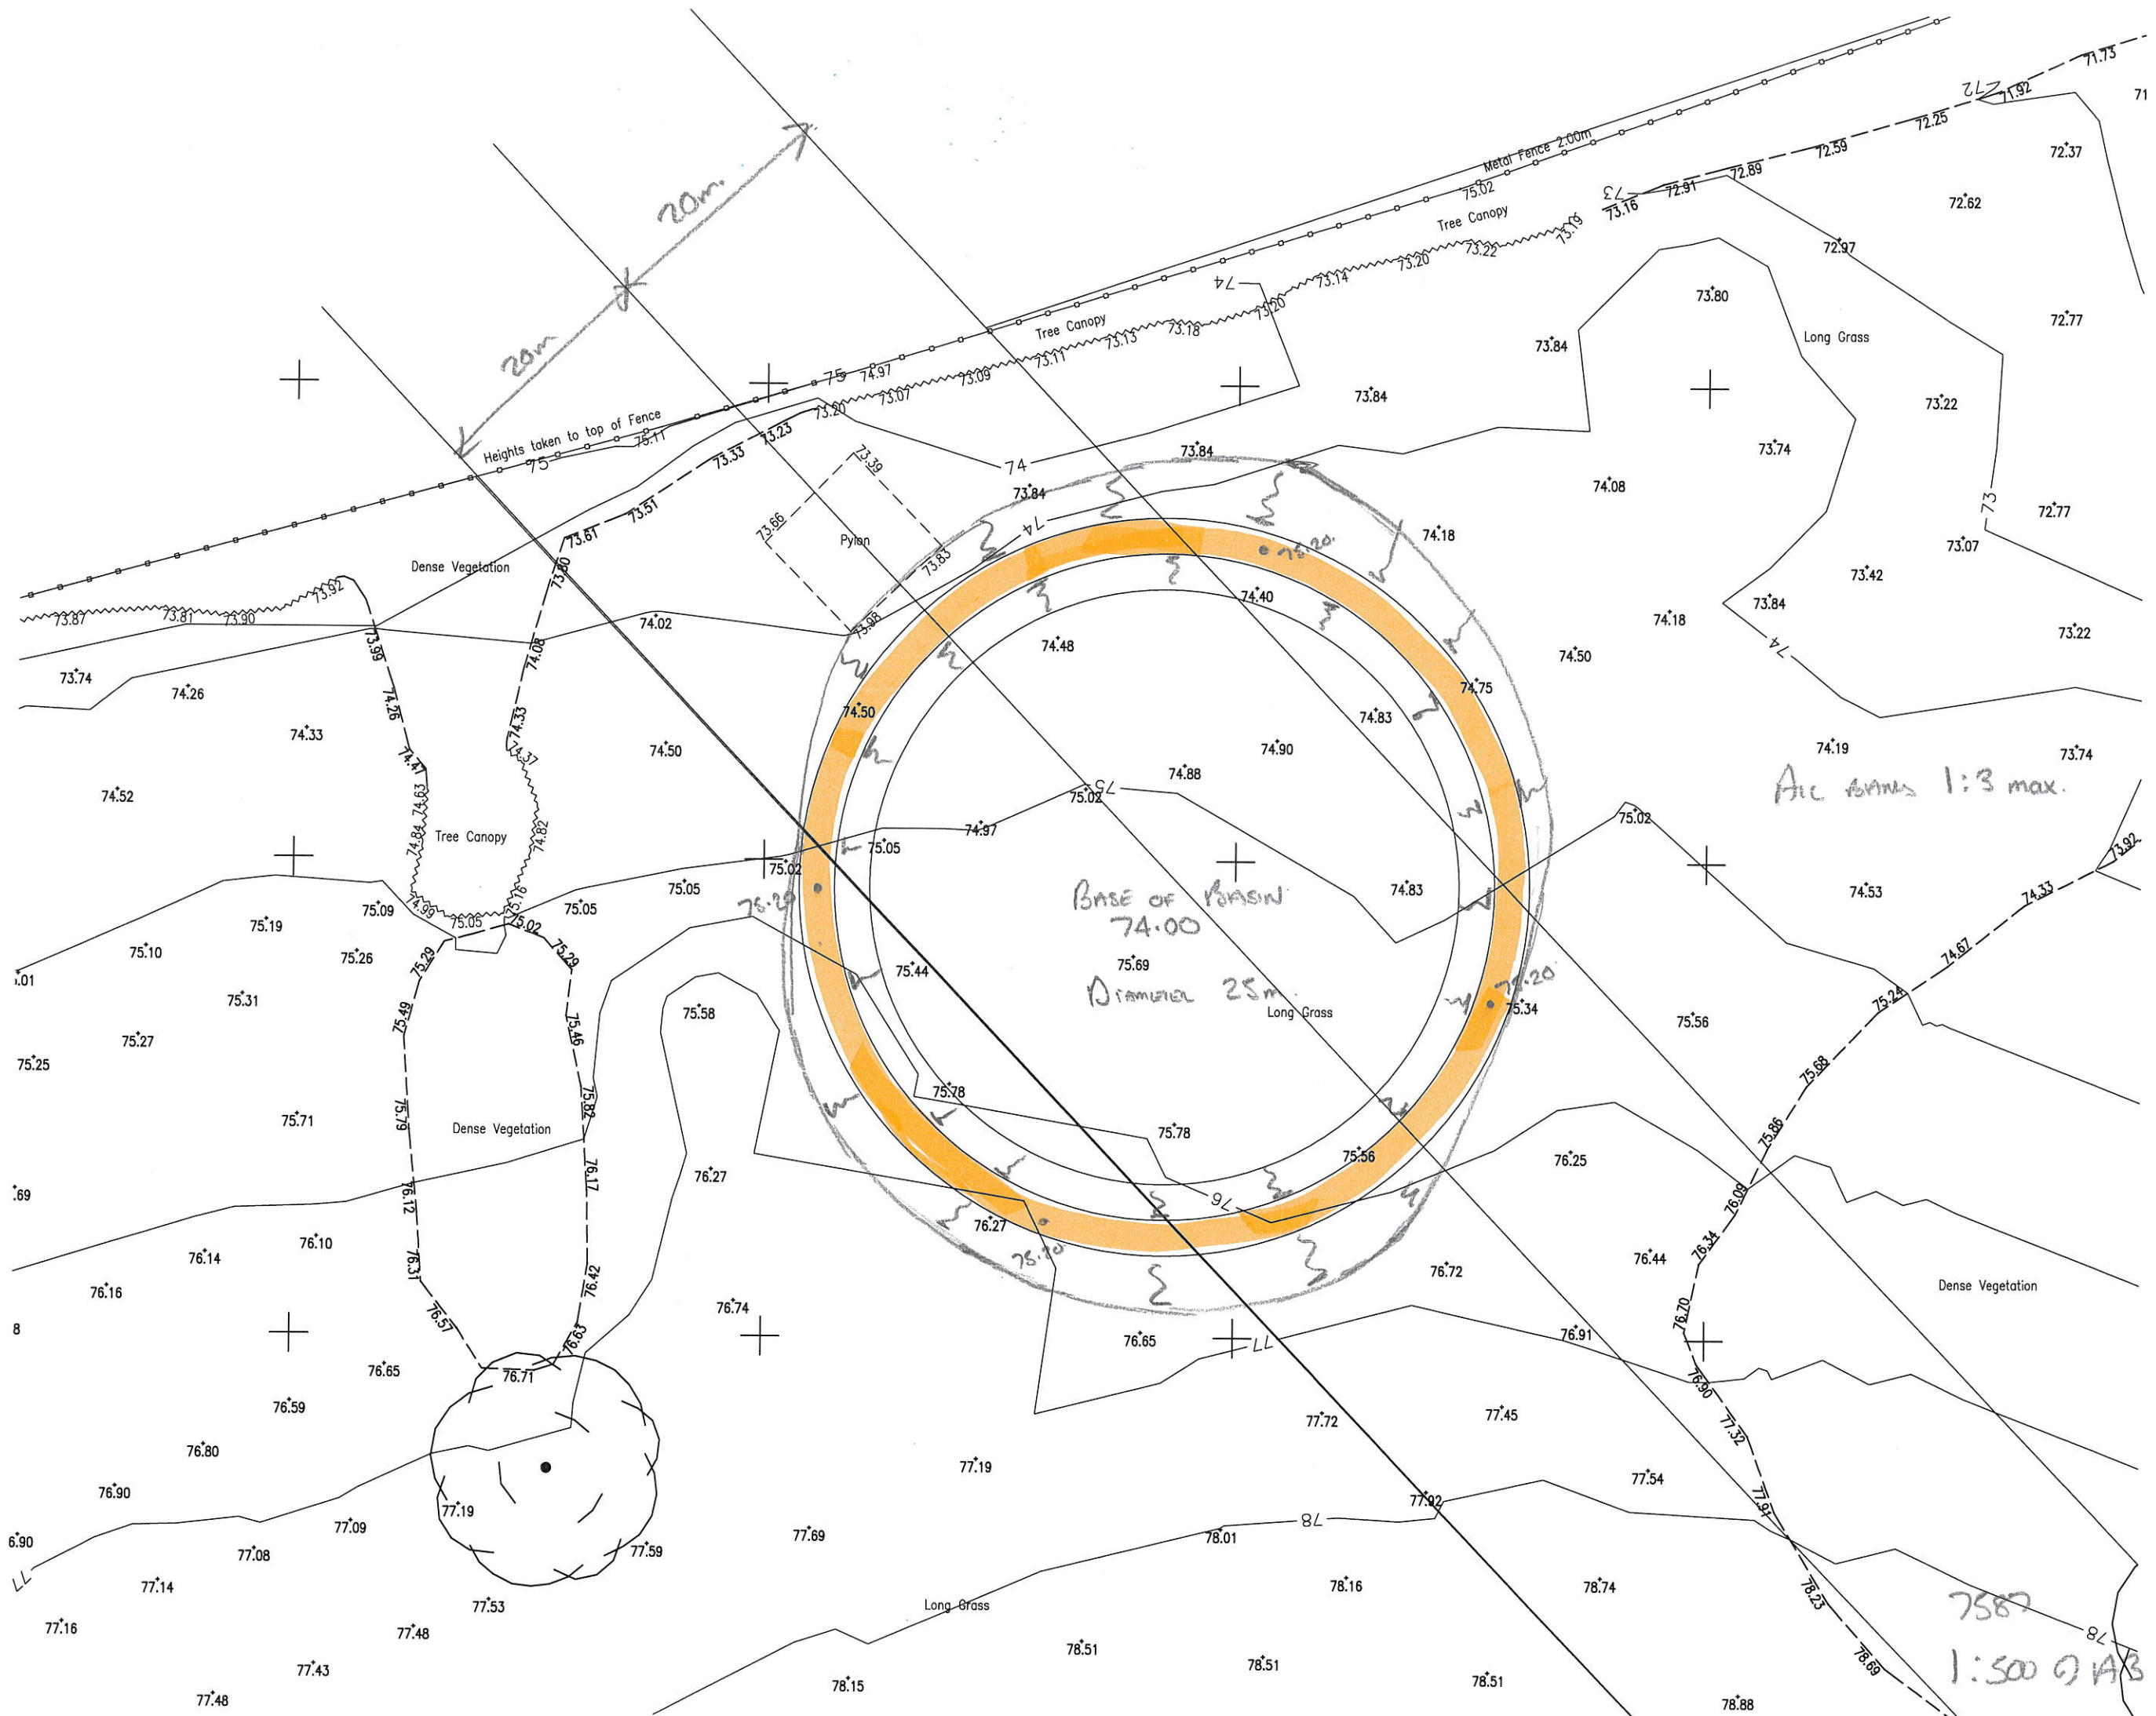

ALL SLOPES 1:3 max.

BASE OF BASIN  
74.00  
Diameter 25m

7587  
1:500 of AB

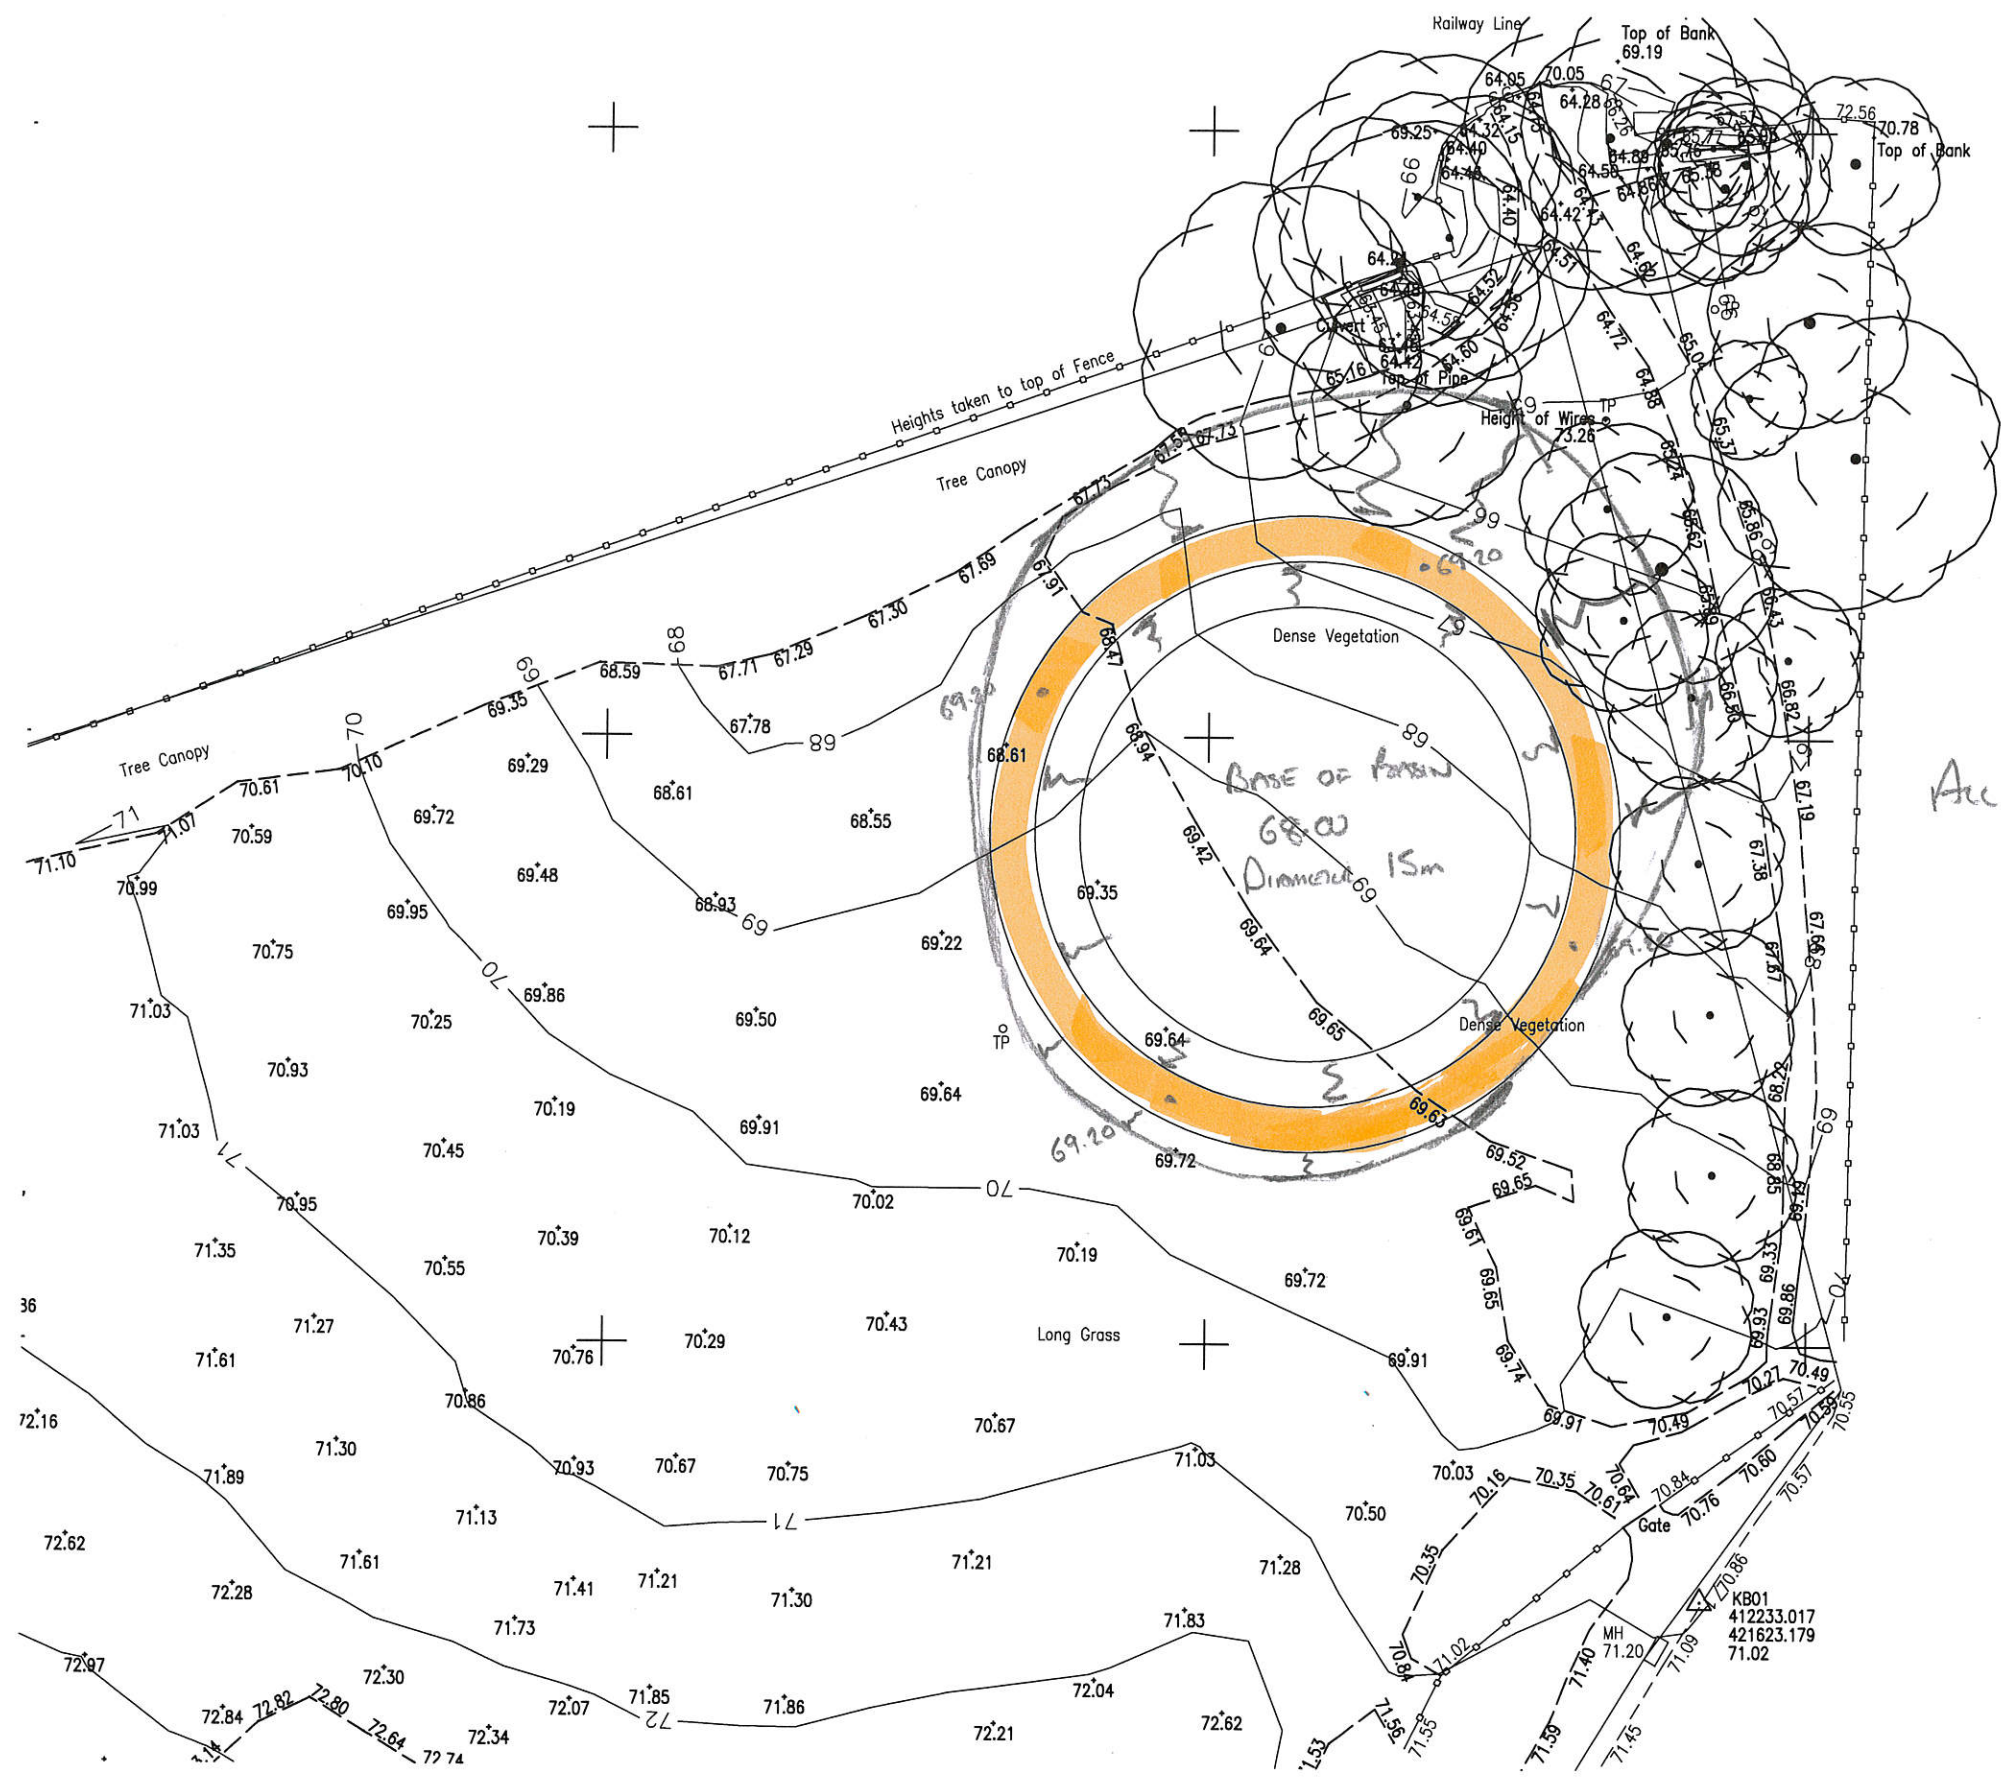

All stations 1:3 max.

7587.  
1:500 @ A3